



Adams-Columbia Electric Cooperative New Service Site Plan Sketch Form

NAME: _____

Property Address: _____



Service Order #: _____

SEE SAMPLE SITE PLAN SKETCH ON BACK

Reminder — a clear 10' path is required to install your electric service.

Items that should be identified:


- Meter Socket
- House
- Accessory Building / Garage / Pole Shed
- Septic System / Mound System / Drain Tiles
- Well / Water Lines / Sprinkler Systems
- Phone / Cable or Satellite T.V. Lines
- L.P. Tanks / Gas Lines
- Deck / Patio / Swimming Pool
- Cement or Blacktop Driveways / Sidewalks
- Landscaping (trees, retaining walls, fencing)
- Steep Hills or Wetlands
- Yard Light

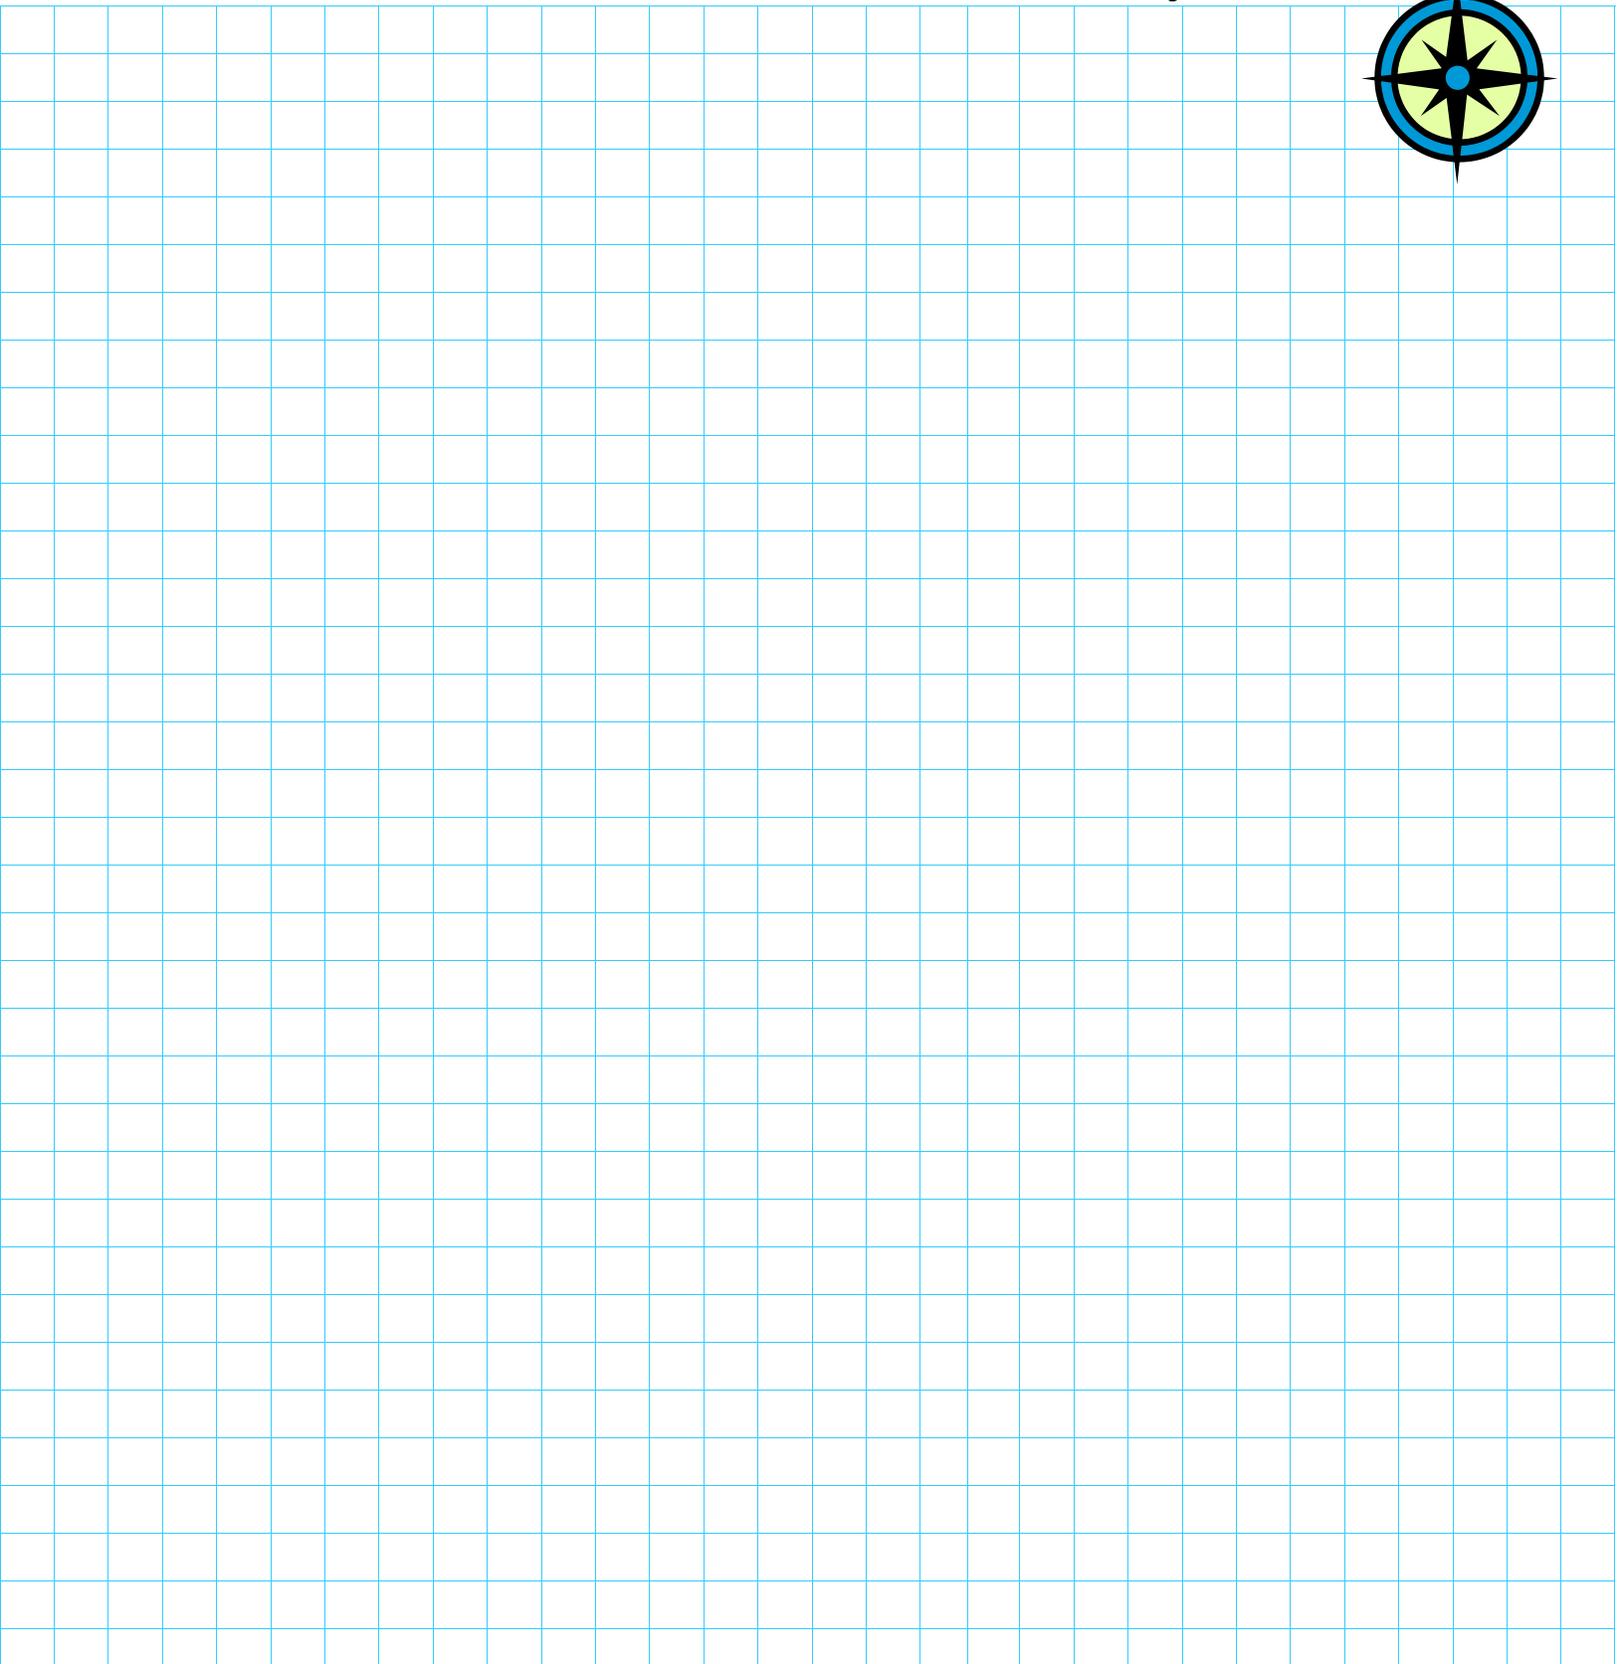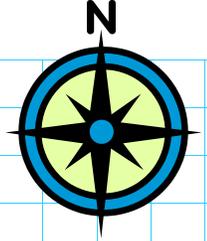

SAMPLE SKETCH OF SITE PLAN

Complete your sketch
on reverse side

Reminder — a clear 10 ft. path is required to install your electric service.

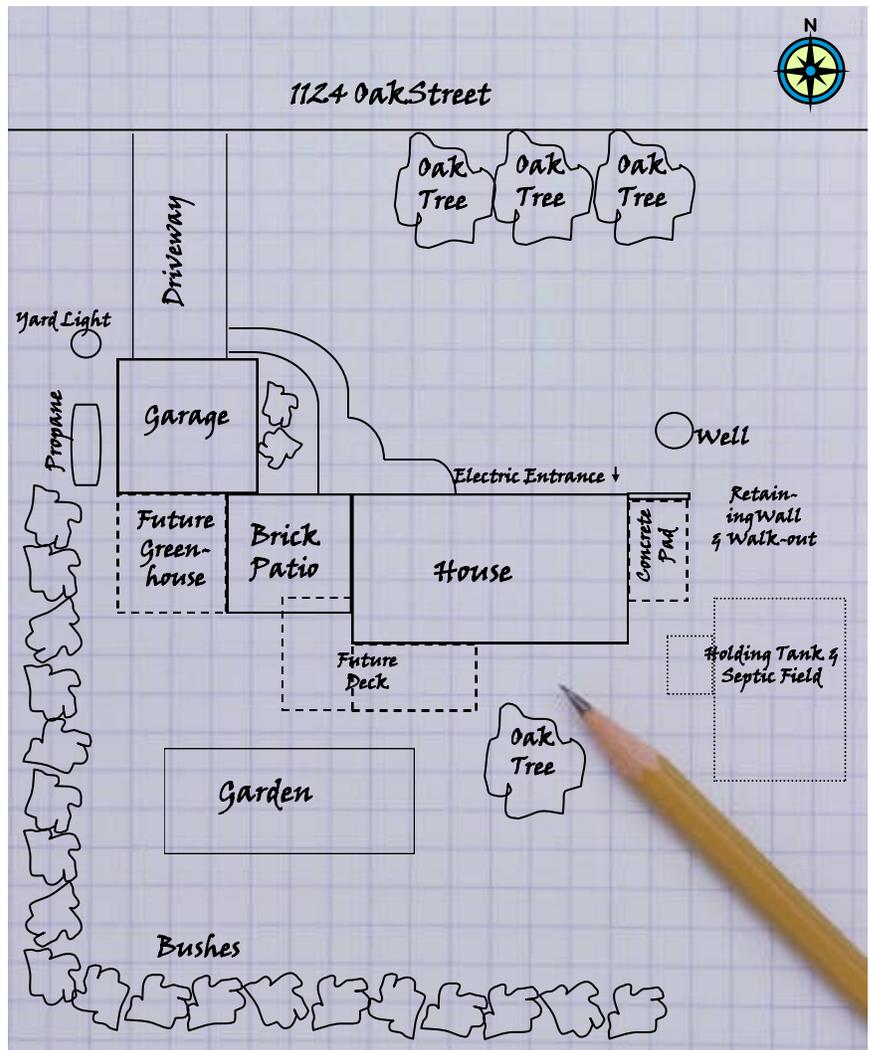

Items that should be identified:

- Meter Socket
- House
- Accessory Building / Garage / Pole Shed
- Septic System / Mound System / Drain Tiles
- Well / Water Lines / Sprinkler Systems
- Phone / Cable or Satellite T.V. Lines
- L.P. Tanks / Gas Lines
- Deck / Patio / Swimming Pool
- Cement or Blacktop Driveways / Sidewalks
- Landscaping (trees, retaining walls, fencing)
- Steep Hills or Wetlands
- Yard Light