



Adams-Columbia Electric Cooperative New Irrigation Site Plan Sketch Form

NAME: _____

Property Address: _____



Service Order #: _____

SEE SAMPLE SITE PLAN SKETCH ON BACK

Reminder — a clear 10' path is required to install your electric service.

Items that should be identified:

- Tracer
- Wire
- Well
- Main Disconnect
- Field Access
- Roads

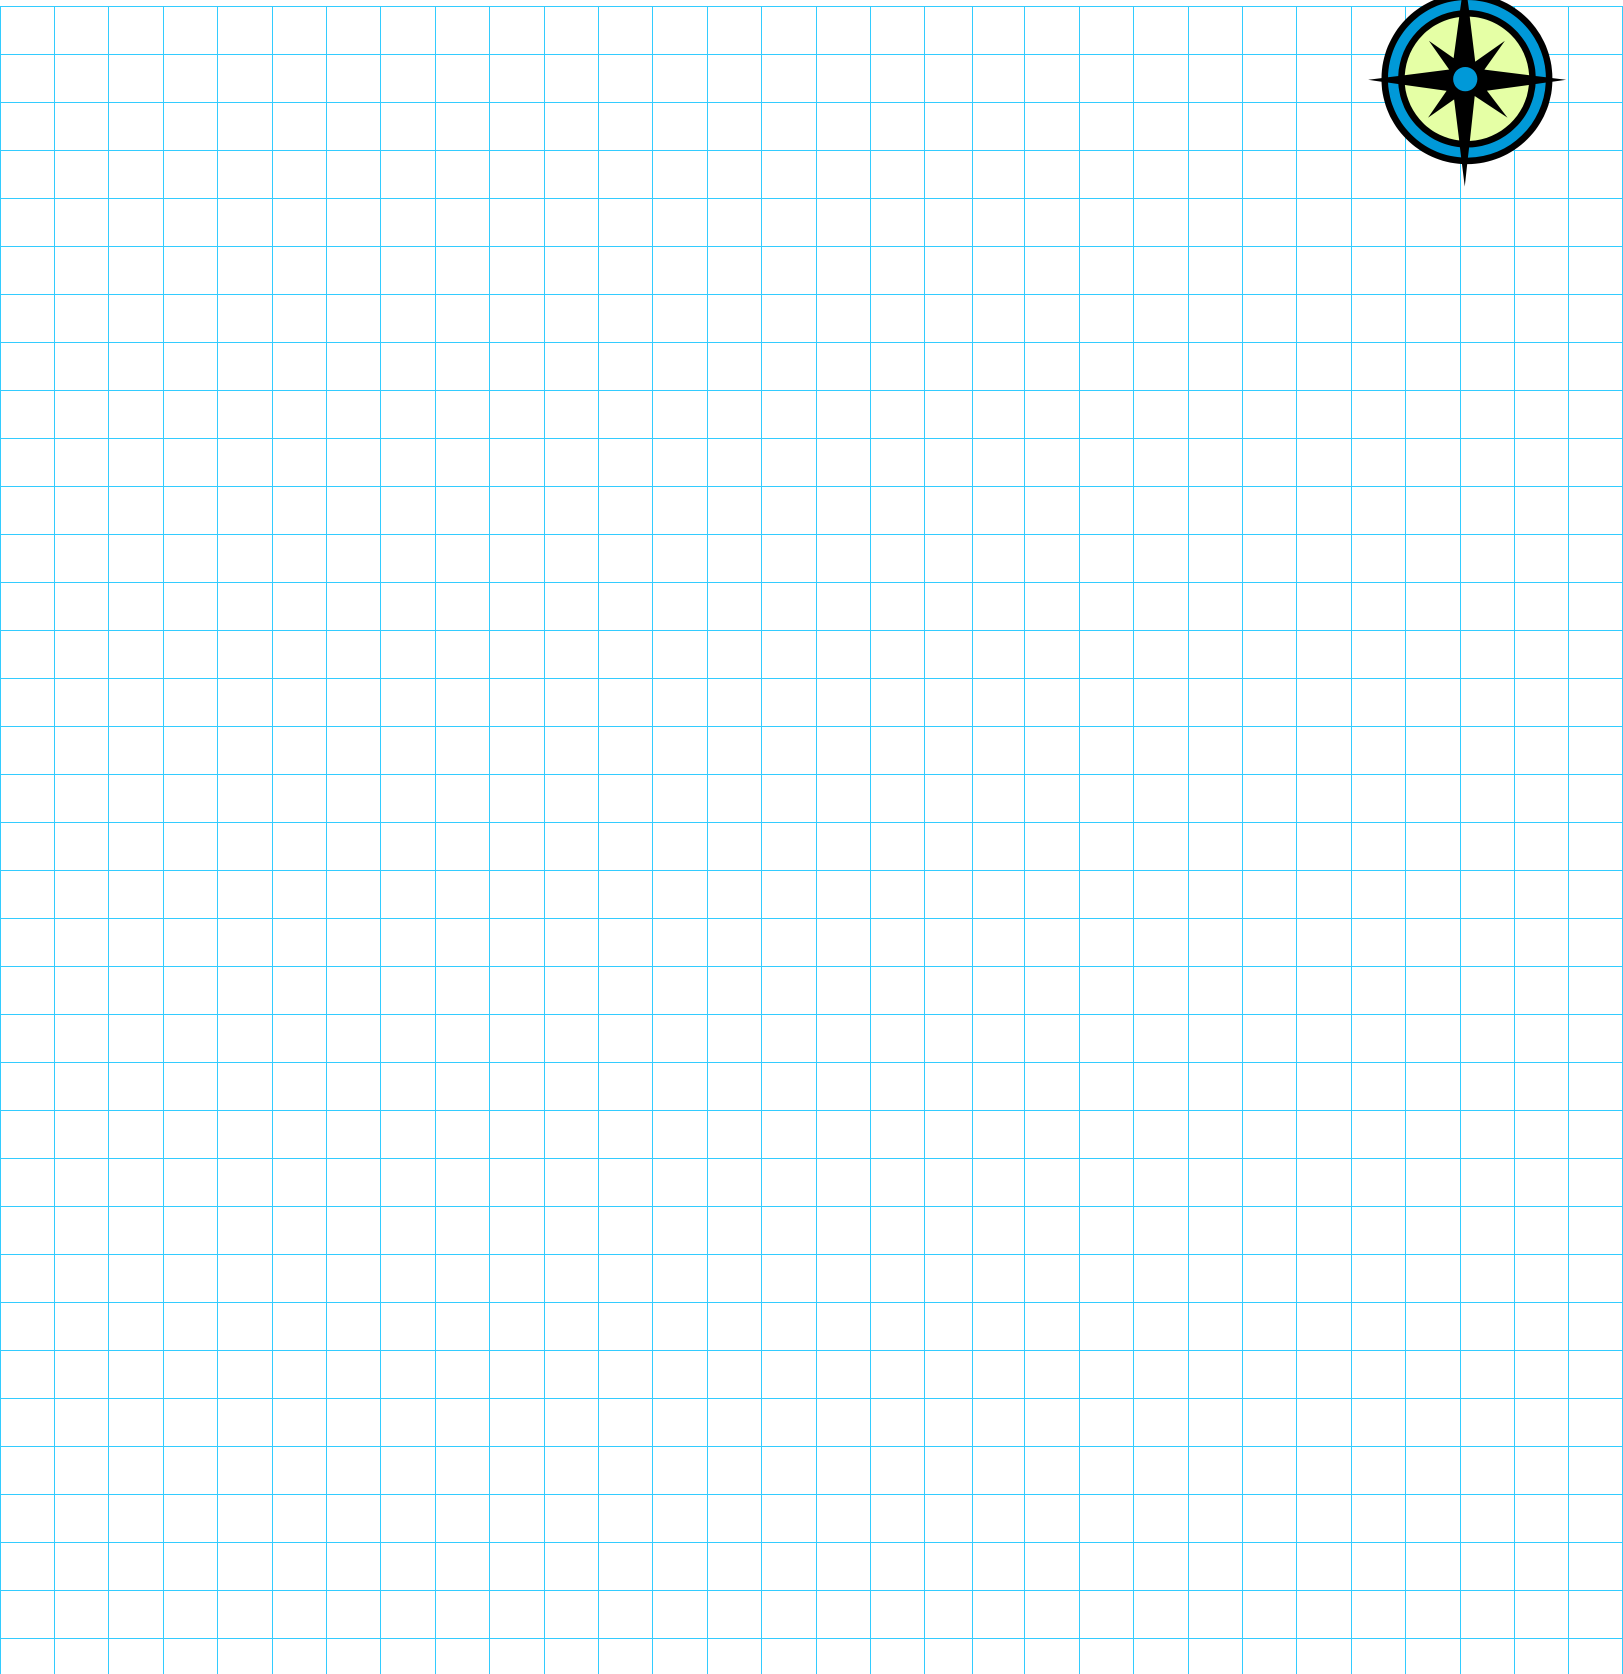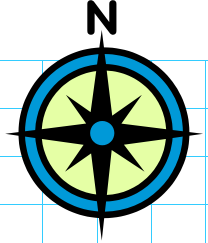

SAMPLE SKETCH OF SITE PLAN

Complete your sketch
on reverse side

***Reminder — a clear 10 ft. path is
required to install your electric service.***

